


THIS MAP WAS NOT PREPARED OR INTENDED FOR USE AS A REAL ESTATE TITLE MAP. THE RAILWAY COMPANY DOES NOT REPRESENT OR SUGGEST THAT THE PROPERTY LINES AND RIGHT-OF-WAY LINES SHOWN ON THE MAP ARE ACCURATE, OR THAT ANY OTHER INFORMATION ON THE MAP IS CORRECT. THE COMPANY DOES NOT REPRESENT THAT IT HAS CHECKED THIS MAP FOR ACCURACY.

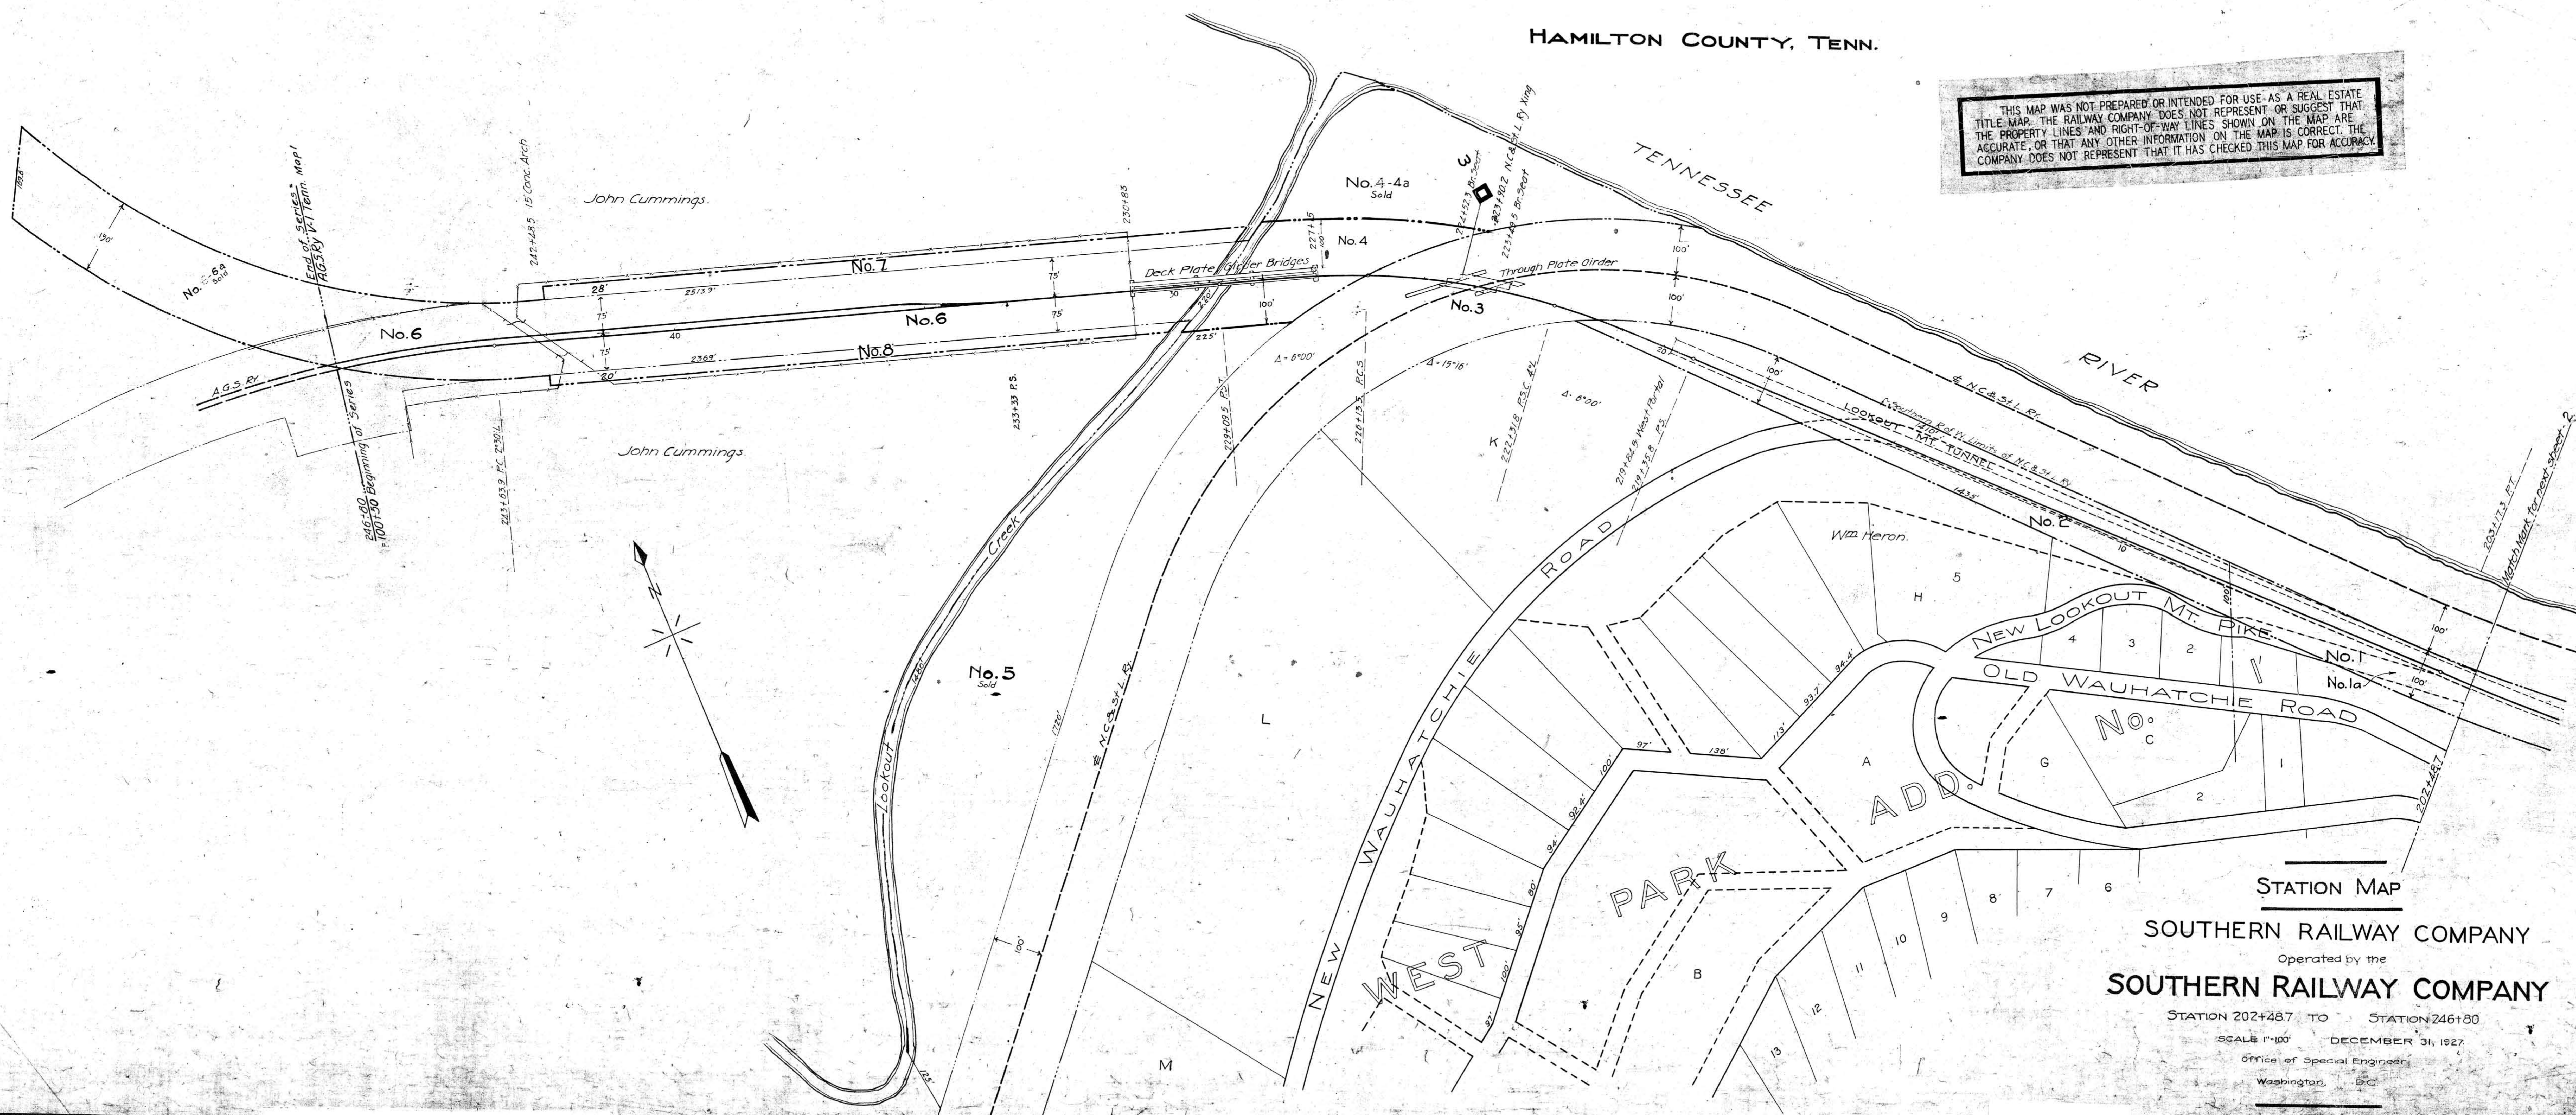

033-133

STATION MAP
SOUTHERN RAILWAY COMPANY
Operated by the
SOUTHERN RAILWAY COMPANY
STATION 202+487 TO STATION 246+80
SCALE 1"=100' DECEMBER 31, 1927.
Office of Special Engineer,
Washington, D.C.

STATIONING REFERS TO I.C.C. INVENTORY CHAINAGE 1918.
Tracks corrected to Dec. 31, 1933.